



BELOW DECK PLAN

PRINCIPAL DIMENSIONS

LENGTH, MOULDED	69' - 4"
LENGTH, OVERALL	73' - 2"
LENGTH, WATERLINE	62' - 7 3/4"
BEAM, MOULDED	21' - 4"
BEAM, OVERALL	24' - 1"
DEPTH OF HULL	10' - 11"
DRAFT, MOULDED	4' - 0"
DRAFT, DRIVES (DWL)	5' - 9"

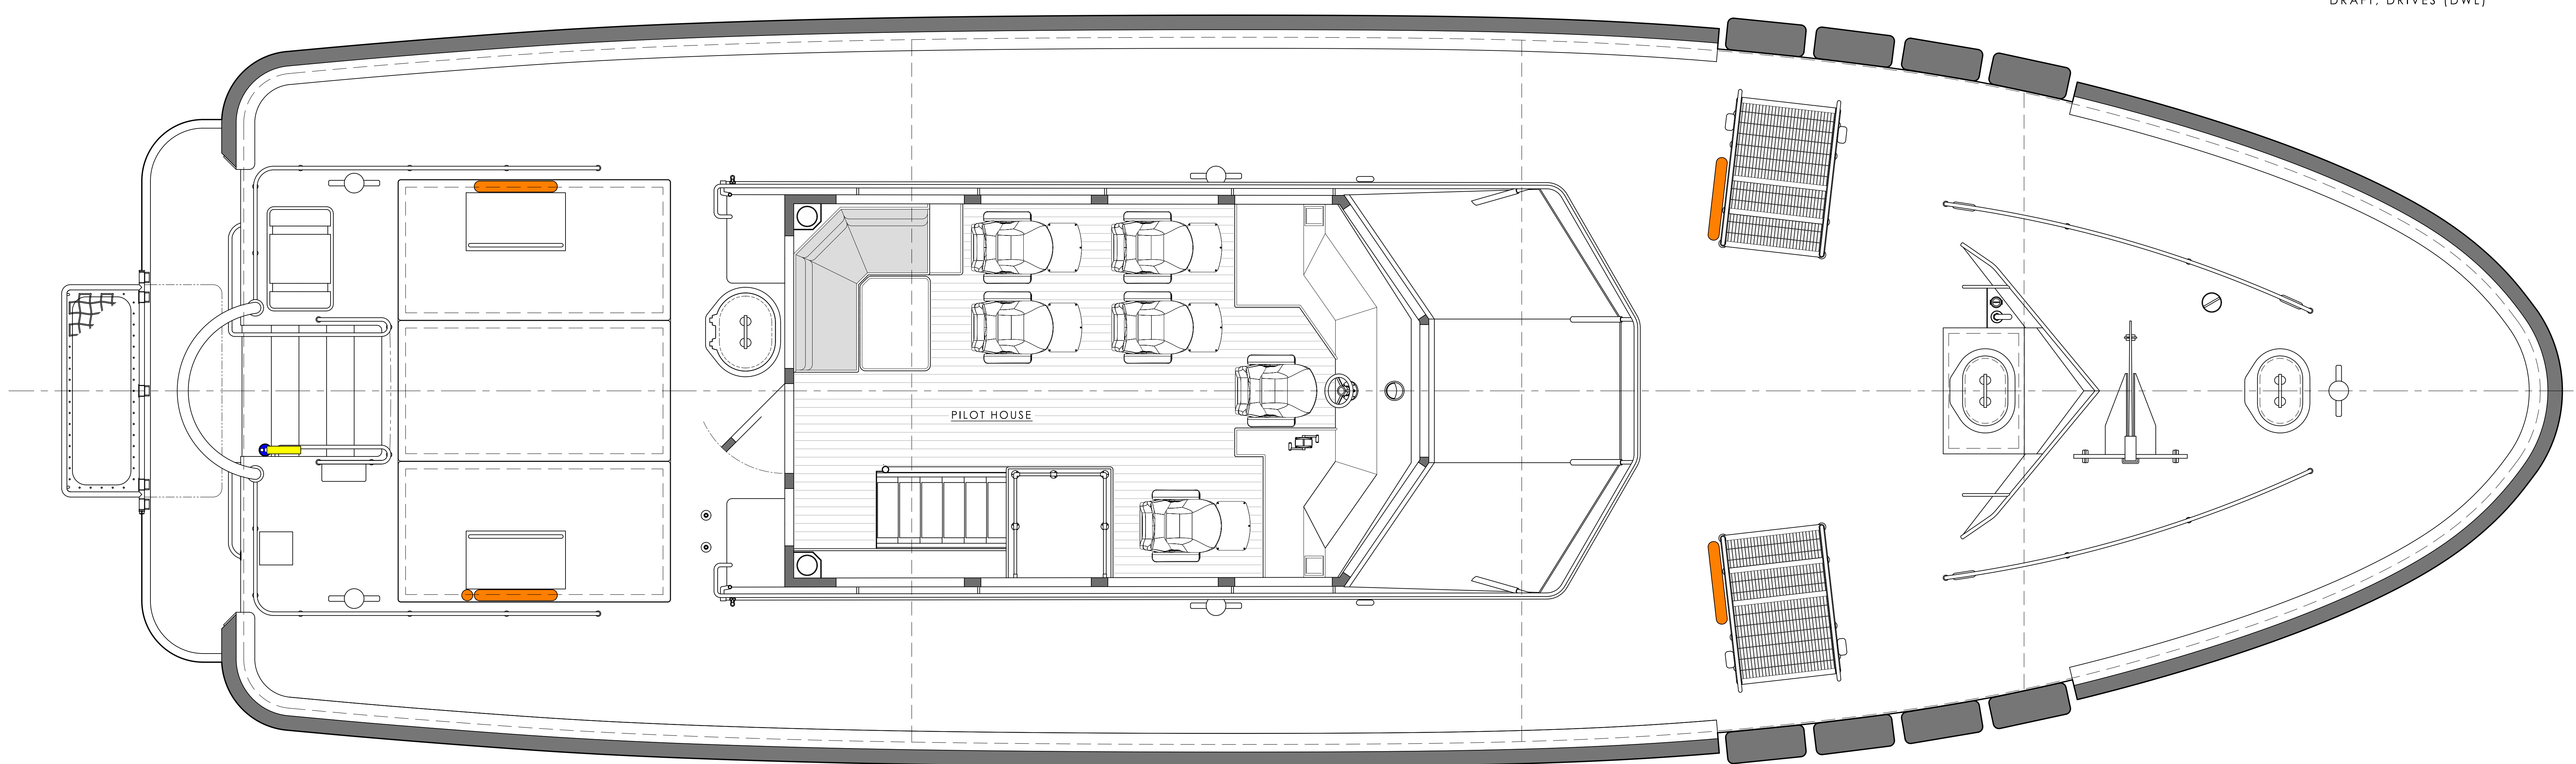

MAIN DECK PLAN

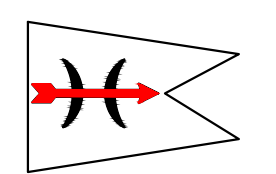

RAY HUNT DESIGN
DESIGNERS • NAVAL ARCHITECTS

38 ELA STREET
02742 BOSTON, MA
02742-1100
TEL: 617-552-8000
FAX: 617-552-8000
WWW.RAYHUNTD.COM

CLIENT: GLADDING-HEARN SHIPBUILDING, DUCLOS CORP
1 RIVERSIDE AVENUE SOMERSET, MASSACHUSETTS 02725

70 FT TRIPLE IPS PILOT BOAT for GALVESTON-TEXAS CITY PILOTS

WORKING GEN'L ARRANGEMENT

REV	DESCRIPTION	DATE	BY	CHKD	SCALE	PROJECT NO.
E	GH-853	-002	B	WW/JFD	1/2" = 1'-0"	P-433
			DATE:	DESIGNER:	DATE:	
			WWW/JFD	RPP	MAY 28, 2021	
			1		1	

© COPYRIGHT, 2021 C. RAYMOND HUNT ASSOCIATES, INC.

RAYMOND HUNT ASSOCIATES, INC. reserves all rights in this design. Reproduction or distribution of this design or drawings without the written consent of RAYMOND HUNT ASSOCIATES, INC. is prohibited. This design and drawings are the property of RAYMOND HUNT ASSOCIATES, INC. and shall remain the property of RAYMOND HUNT ASSOCIATES, INC.